


TWO LANES CLOSURE
(DETAIL TC 9-1)

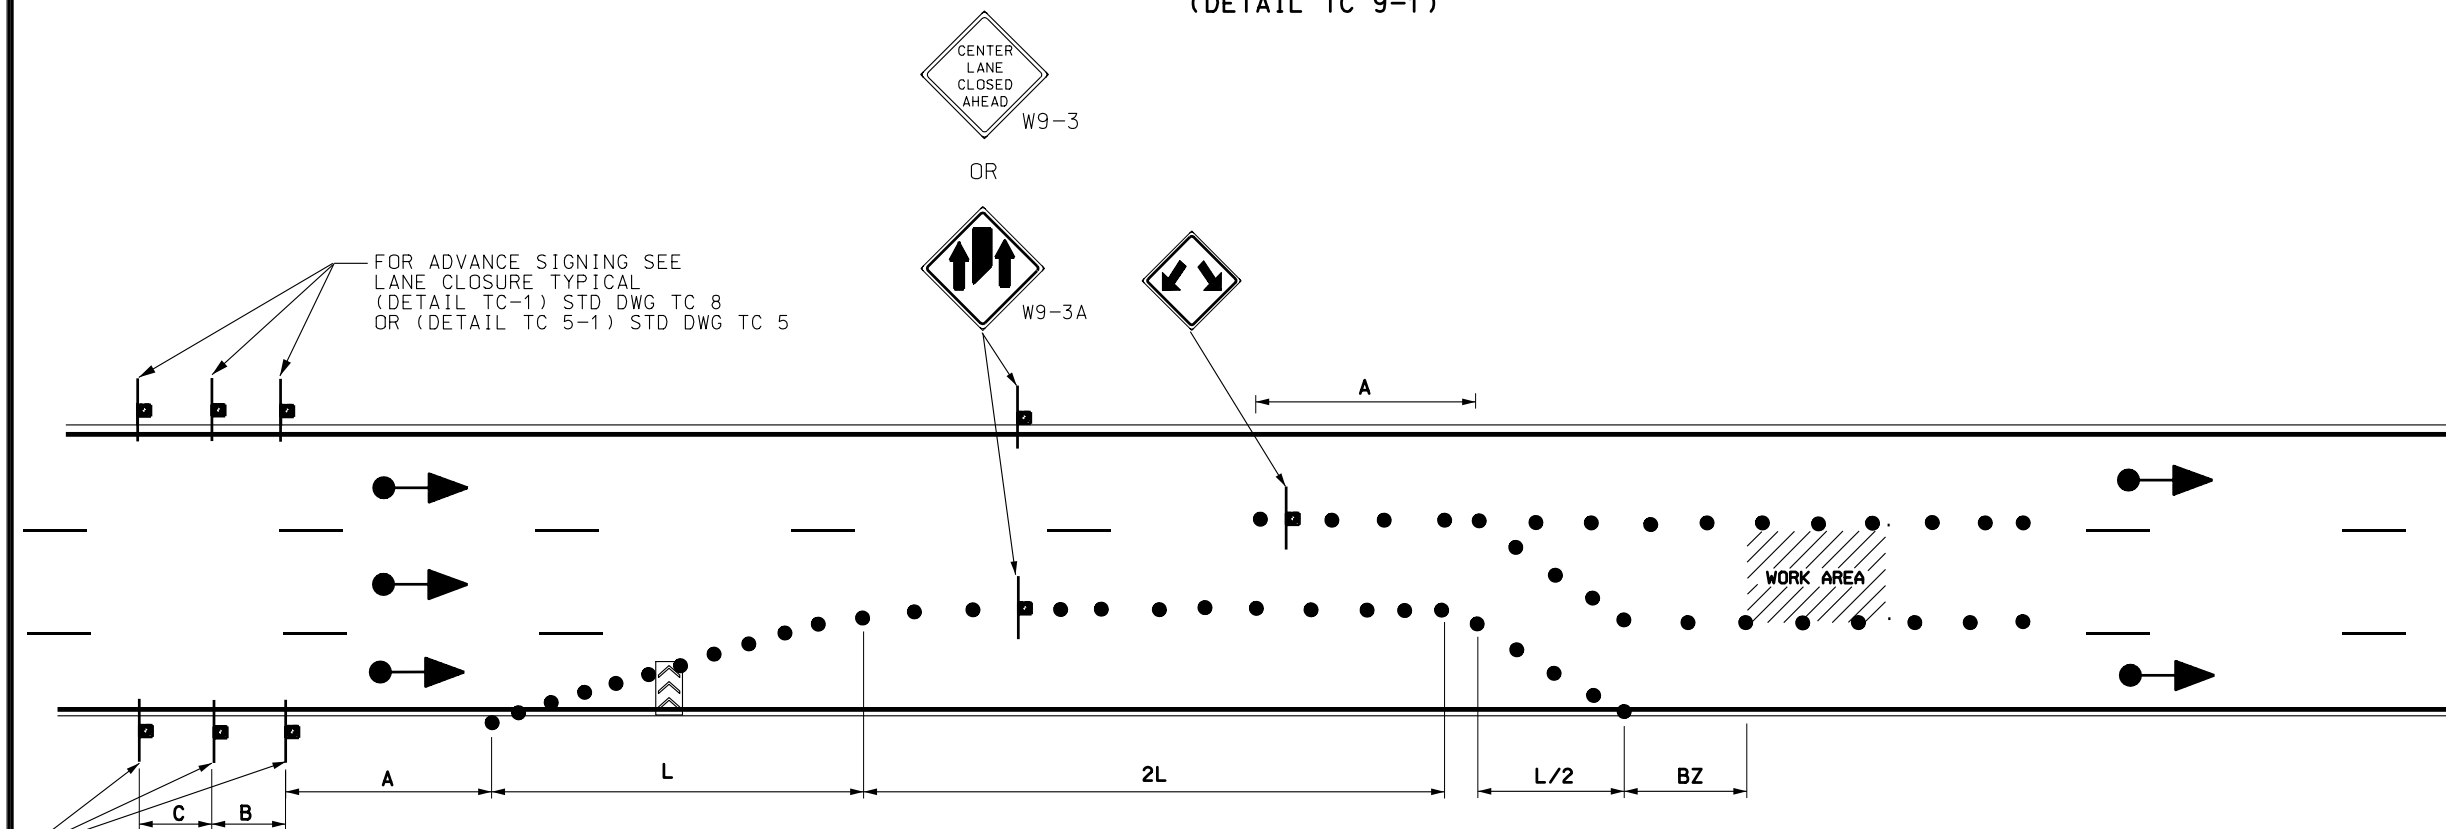

CENTER LANE CLOSURE
(DETAIL TC 9-2)

FOR ADVANCE SIGNING SEE
LANE CLOSURE TYPICAL
(DETAIL TC 8-1) STD DWG TC 8
OR (DETAIL TC 5-1) STD DWG TC 5

REVISIONS

UTAH DEPARTMENT OF TRANSPORTATION
STANDARD DRAWINGS FOR ROAD AND BRIDGE CONSTRUCTION
SALT LAKE CITY, UTAH

RECOMMENDED FOR APPROVAL
CHAIRMAN STANDARDS COMMITTEE
APPROVED
DEPUTY DIRECTOR

TRAFFIC CONTROL
MULTILANE CLOSURE

STANDARD DRAWING TITLE

STD DWG
TC 9

REMARKS

NO. DATE APPR.

JULY 03,2002
DATE
JULY 03,2002
DATE